


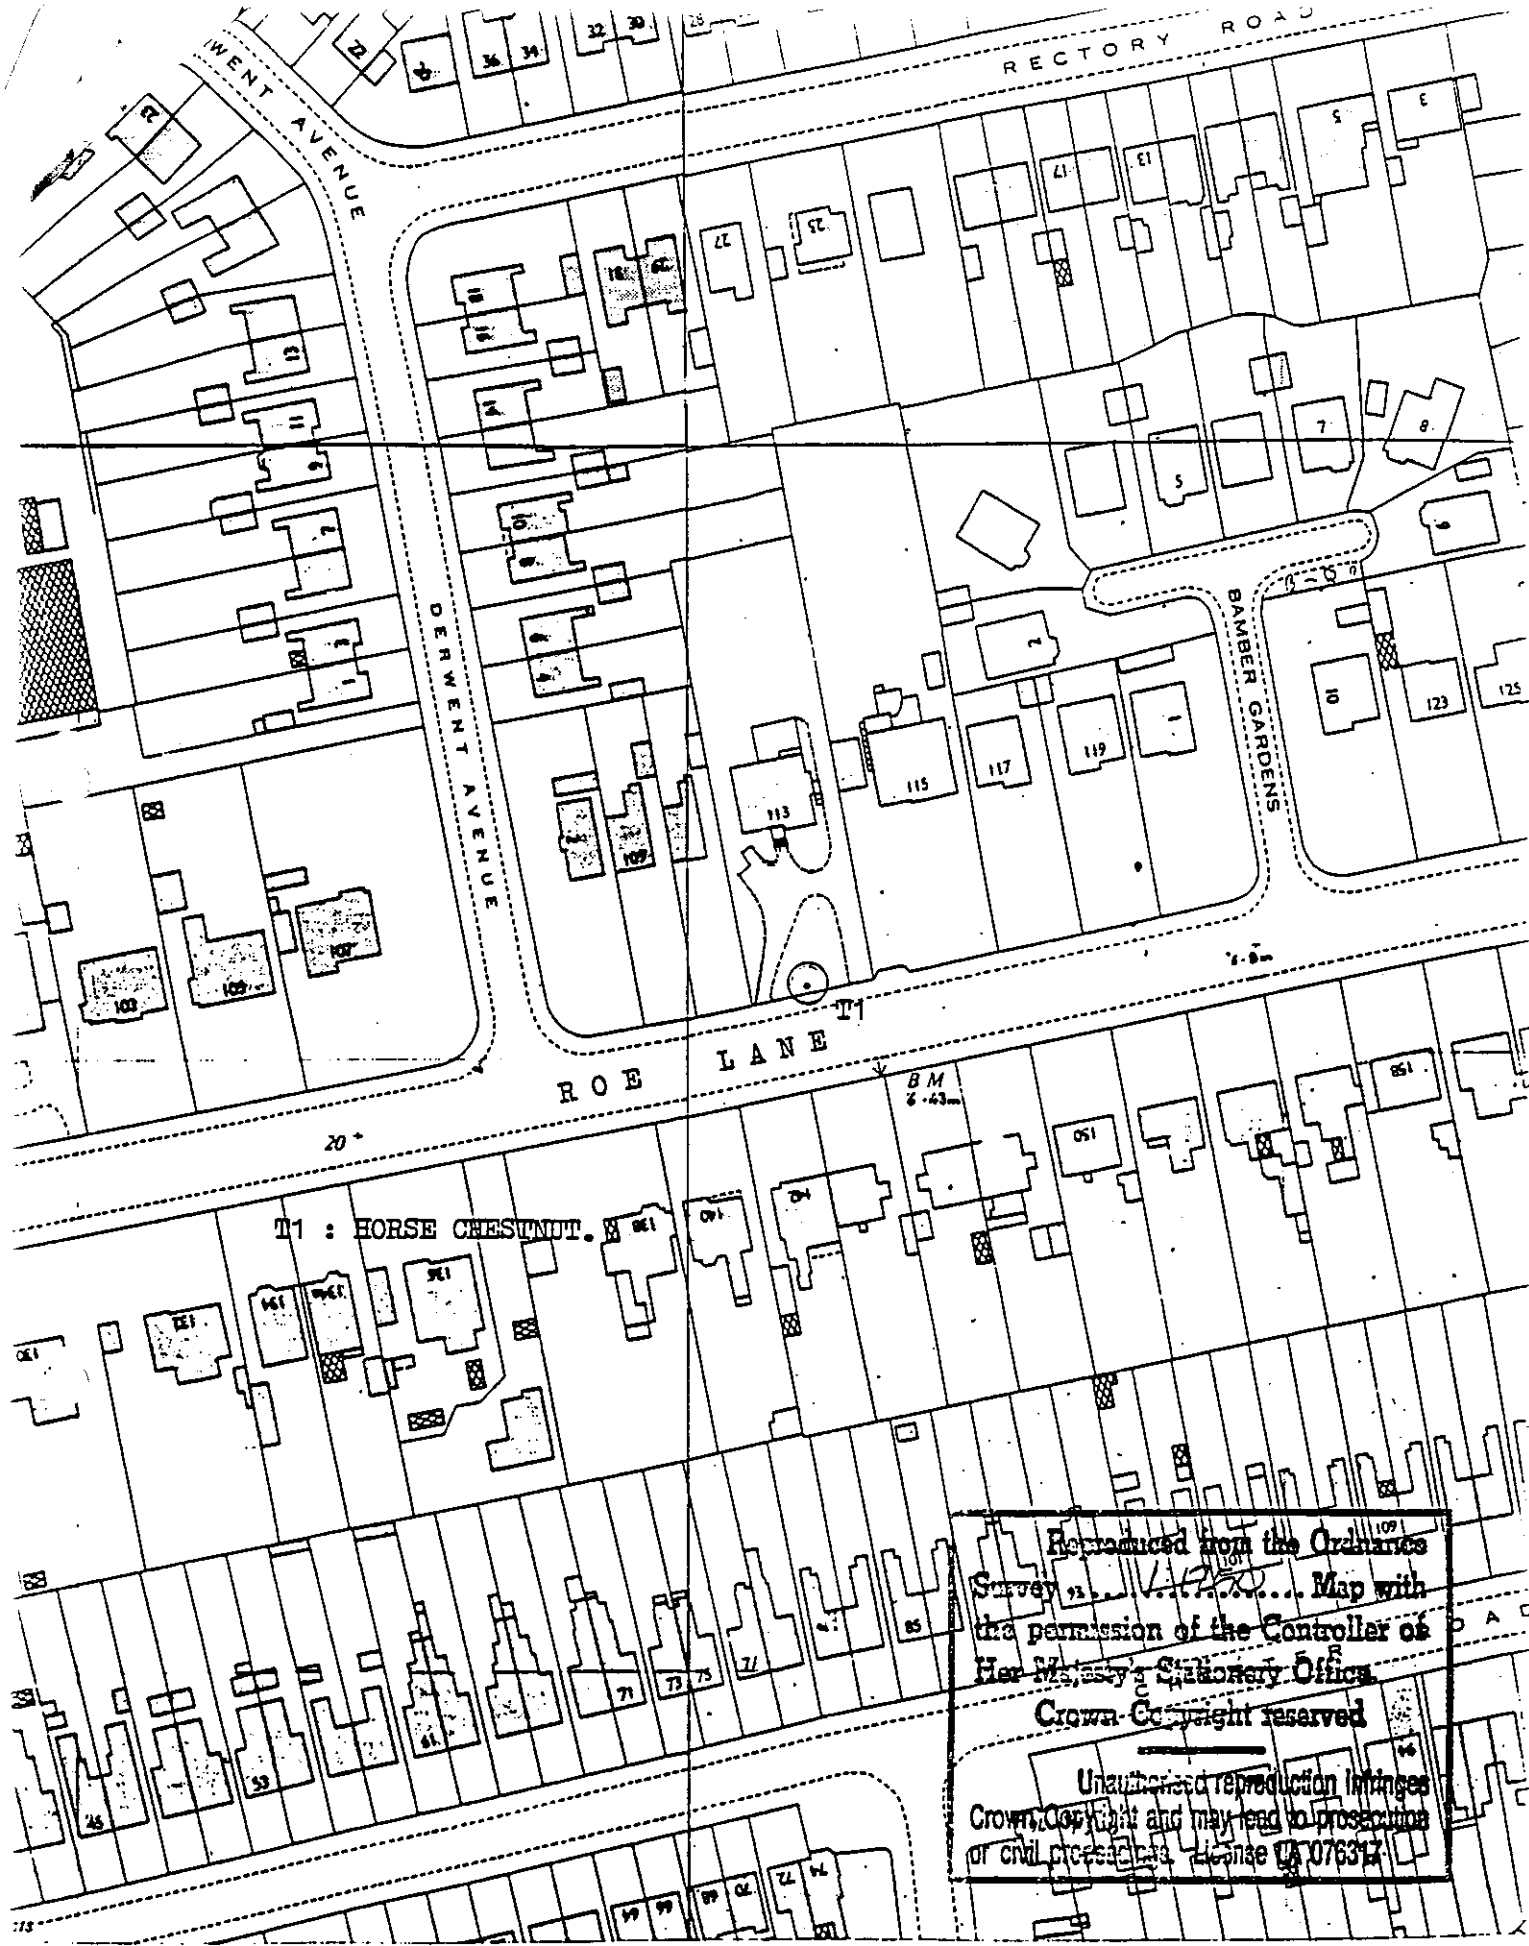

METROPOLITAN BOROUGH OF SEFTON TREE PRESERVATION ORDER

PROVISIONAL TREE PRESERVATION ORDER at 113 ROE LANE, SOUTHPORT.

Brian Barnett BSc MRTPI ARICS Borough Planning Officer

Scale 1:1250
Date October 1986
Plan No D.ED.2325
ED Ref No 53.