
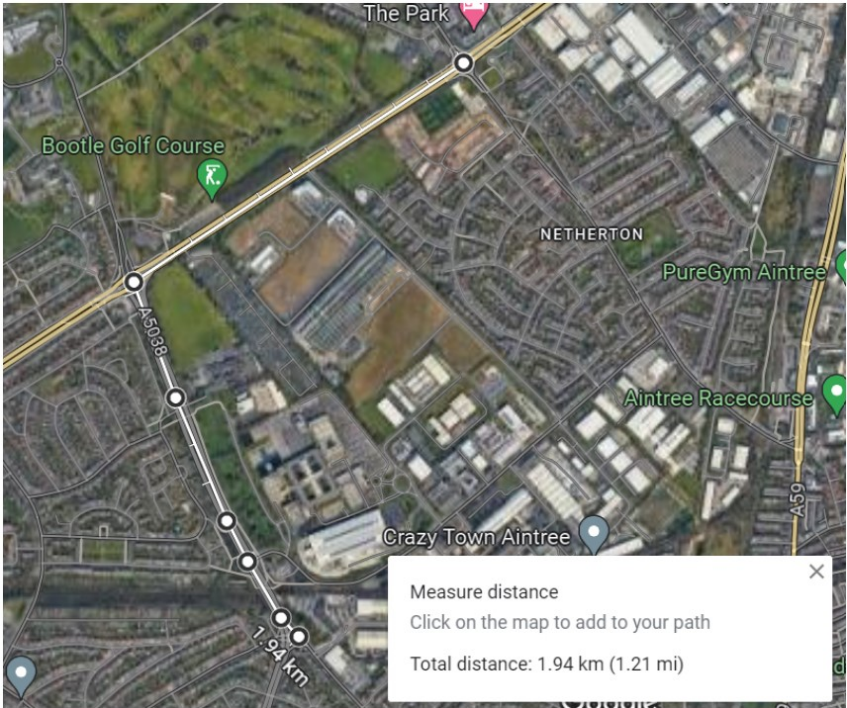


Se ton Maritime Corridor
Phasing Plan June 25

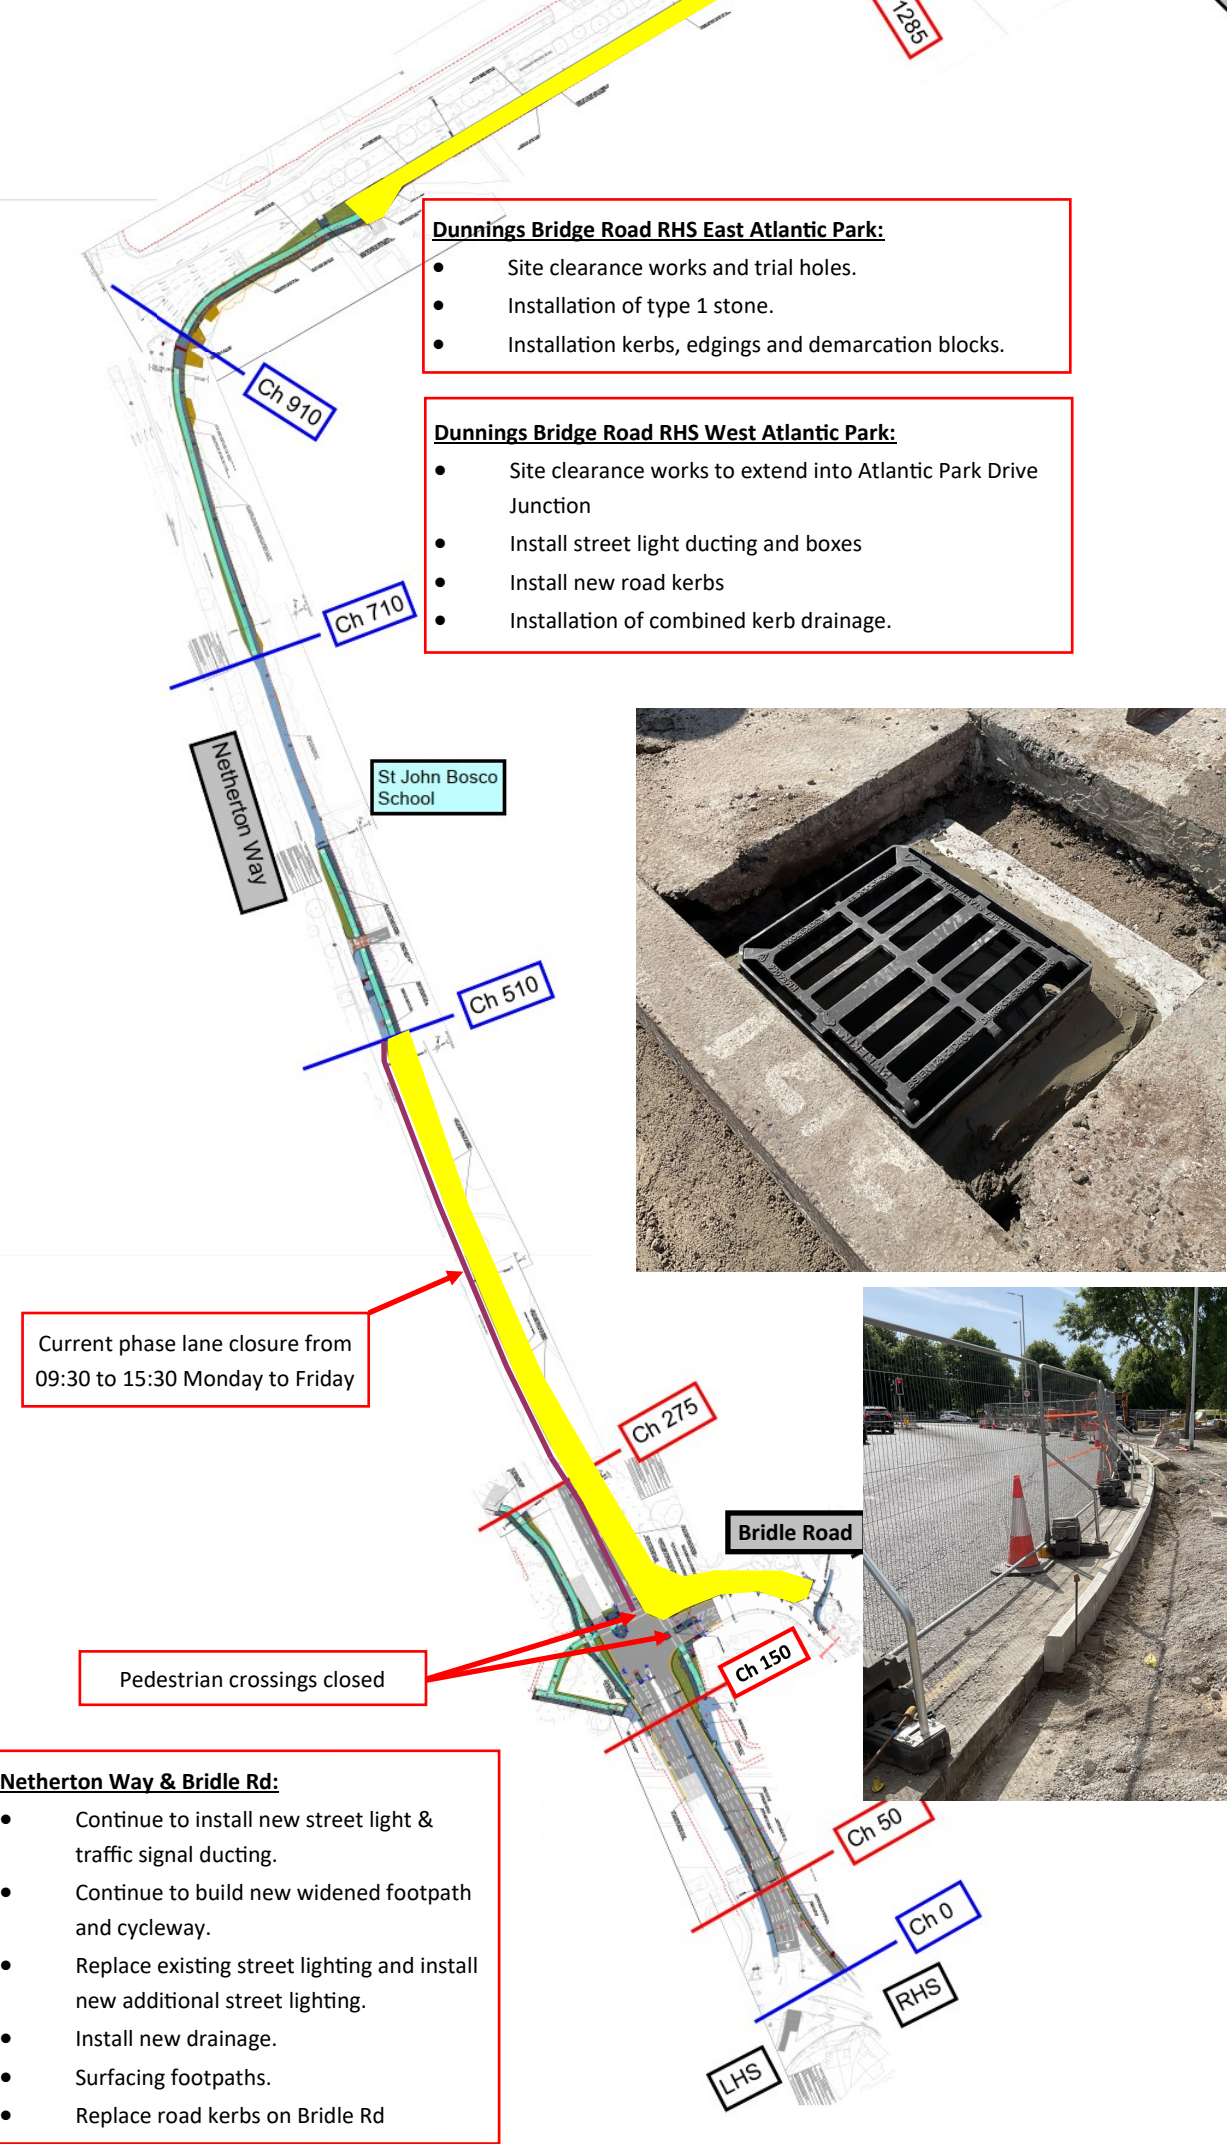

- Traffic cones
- Work Area

LAND & BOUNDARY KEY:

- EXISTING HIGHWAY BOUNDARY
- PROPOSED HIGHWAY BOUNDARY

SURFACE FINISHES KEY:

- RE-SURFACED CARRIAGEWAY (ASPHALT CONCRETE 100mm PLANE, INLAY AND REGULATE)
- PROPOSED CARRIAGEWAY CONSTRUCTION (ASPHALT CONCRETE FULL DEPTH CONSTRUCTION)
- RE-SURFACED AC FOOTWAY (ASPHALT CONCRETE SURFACING, BINDER AND REGULATE)
- NEW AC FOOTWAY (ASPHALT CONCRETE FULL DEPTH CONSTRUCTION)
- NEW AC SEGREGATED CYCLEWAY (ASPHALT CONCRETE SURFACING, BINDER AND REGULATE)
- NEW RAISED ENTRY TREATMENT (ASPHALT CONCRETE CONSTRUCTION)
- SOFT LANDSCAPING (TOPSOIL AND GRASS SEED/POTENTIAL FOR PLANTING)
- EARTHWORKS (1:3) – TOPSOIL AND GRASS SEED
- EXISTING CARRIAGEWAY (NO WORKS PROPOSED)